



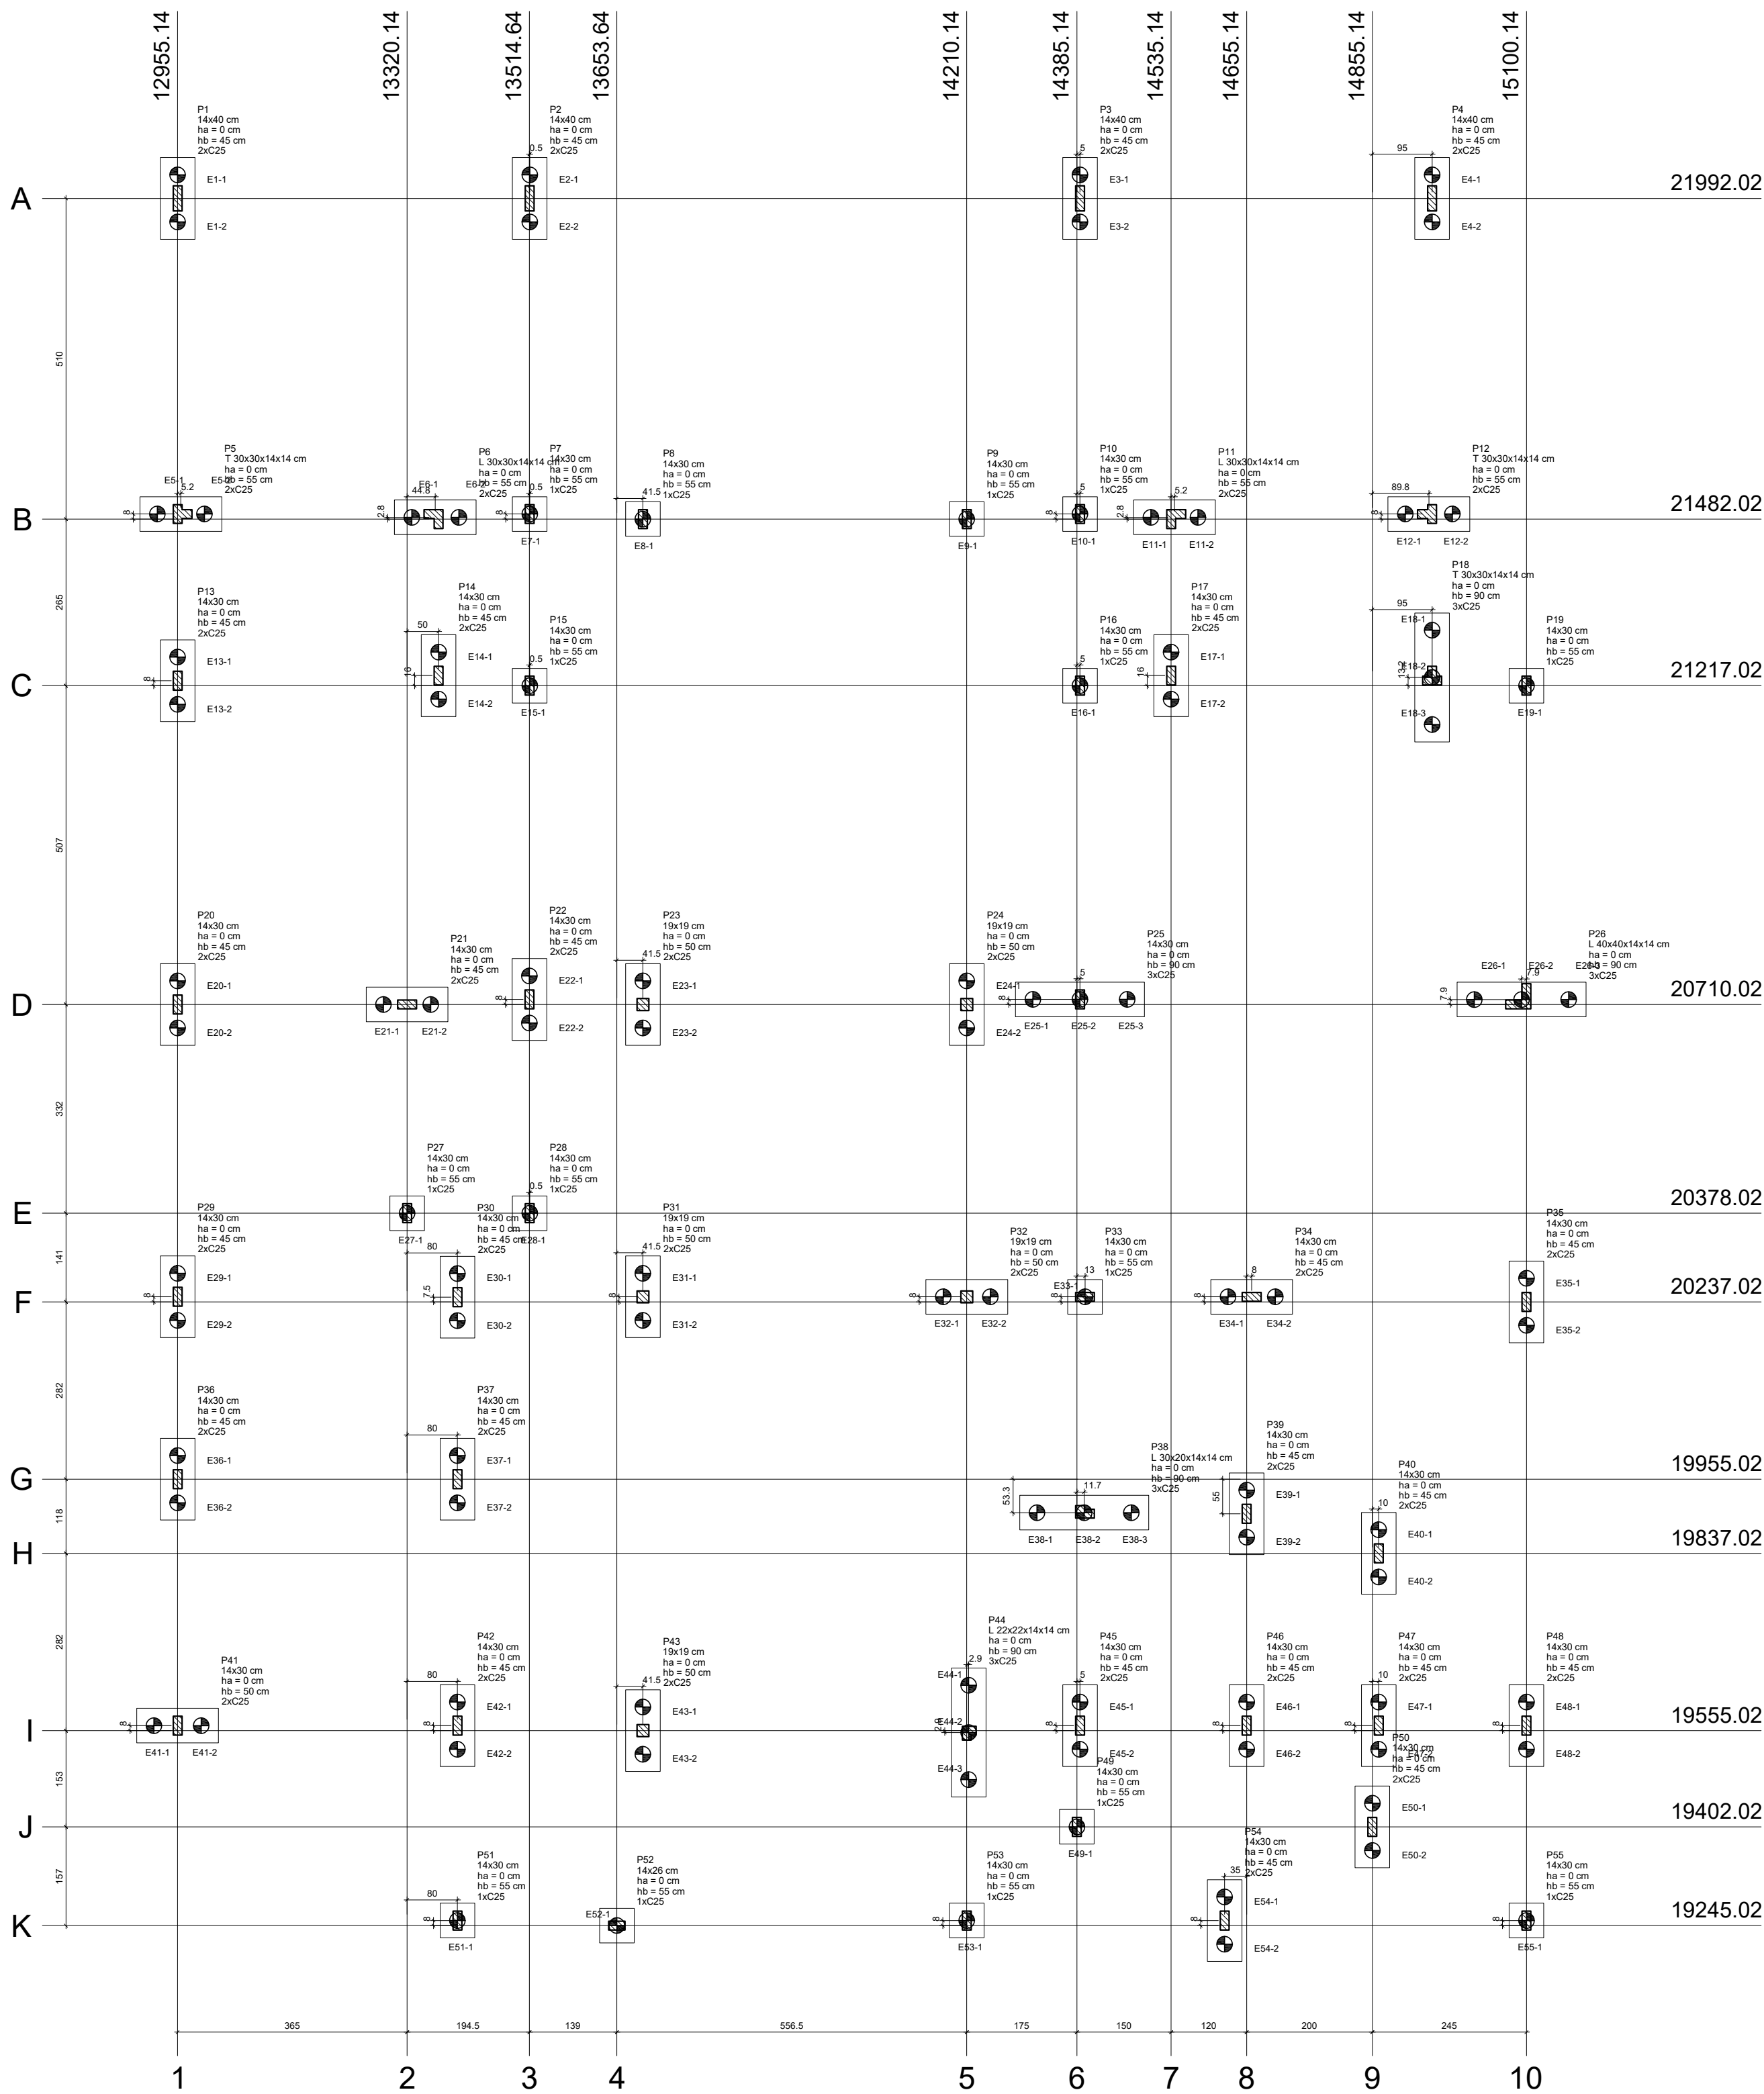


Planta de locação das estacas
escala 1:50

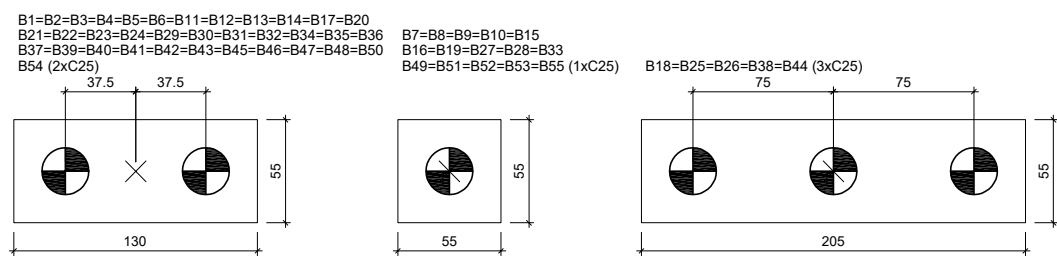

Legenda dos blocos
escala 1:25


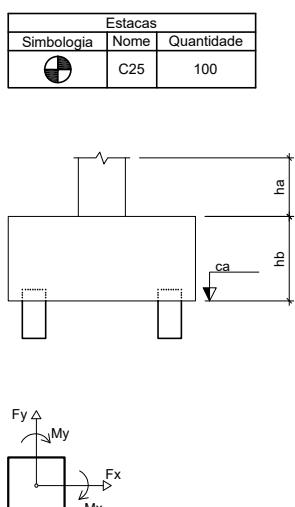










ÓRGÃOS PÚBLICOS:

PROPRIETÁRIO
CNPJ 76.205.665/00