

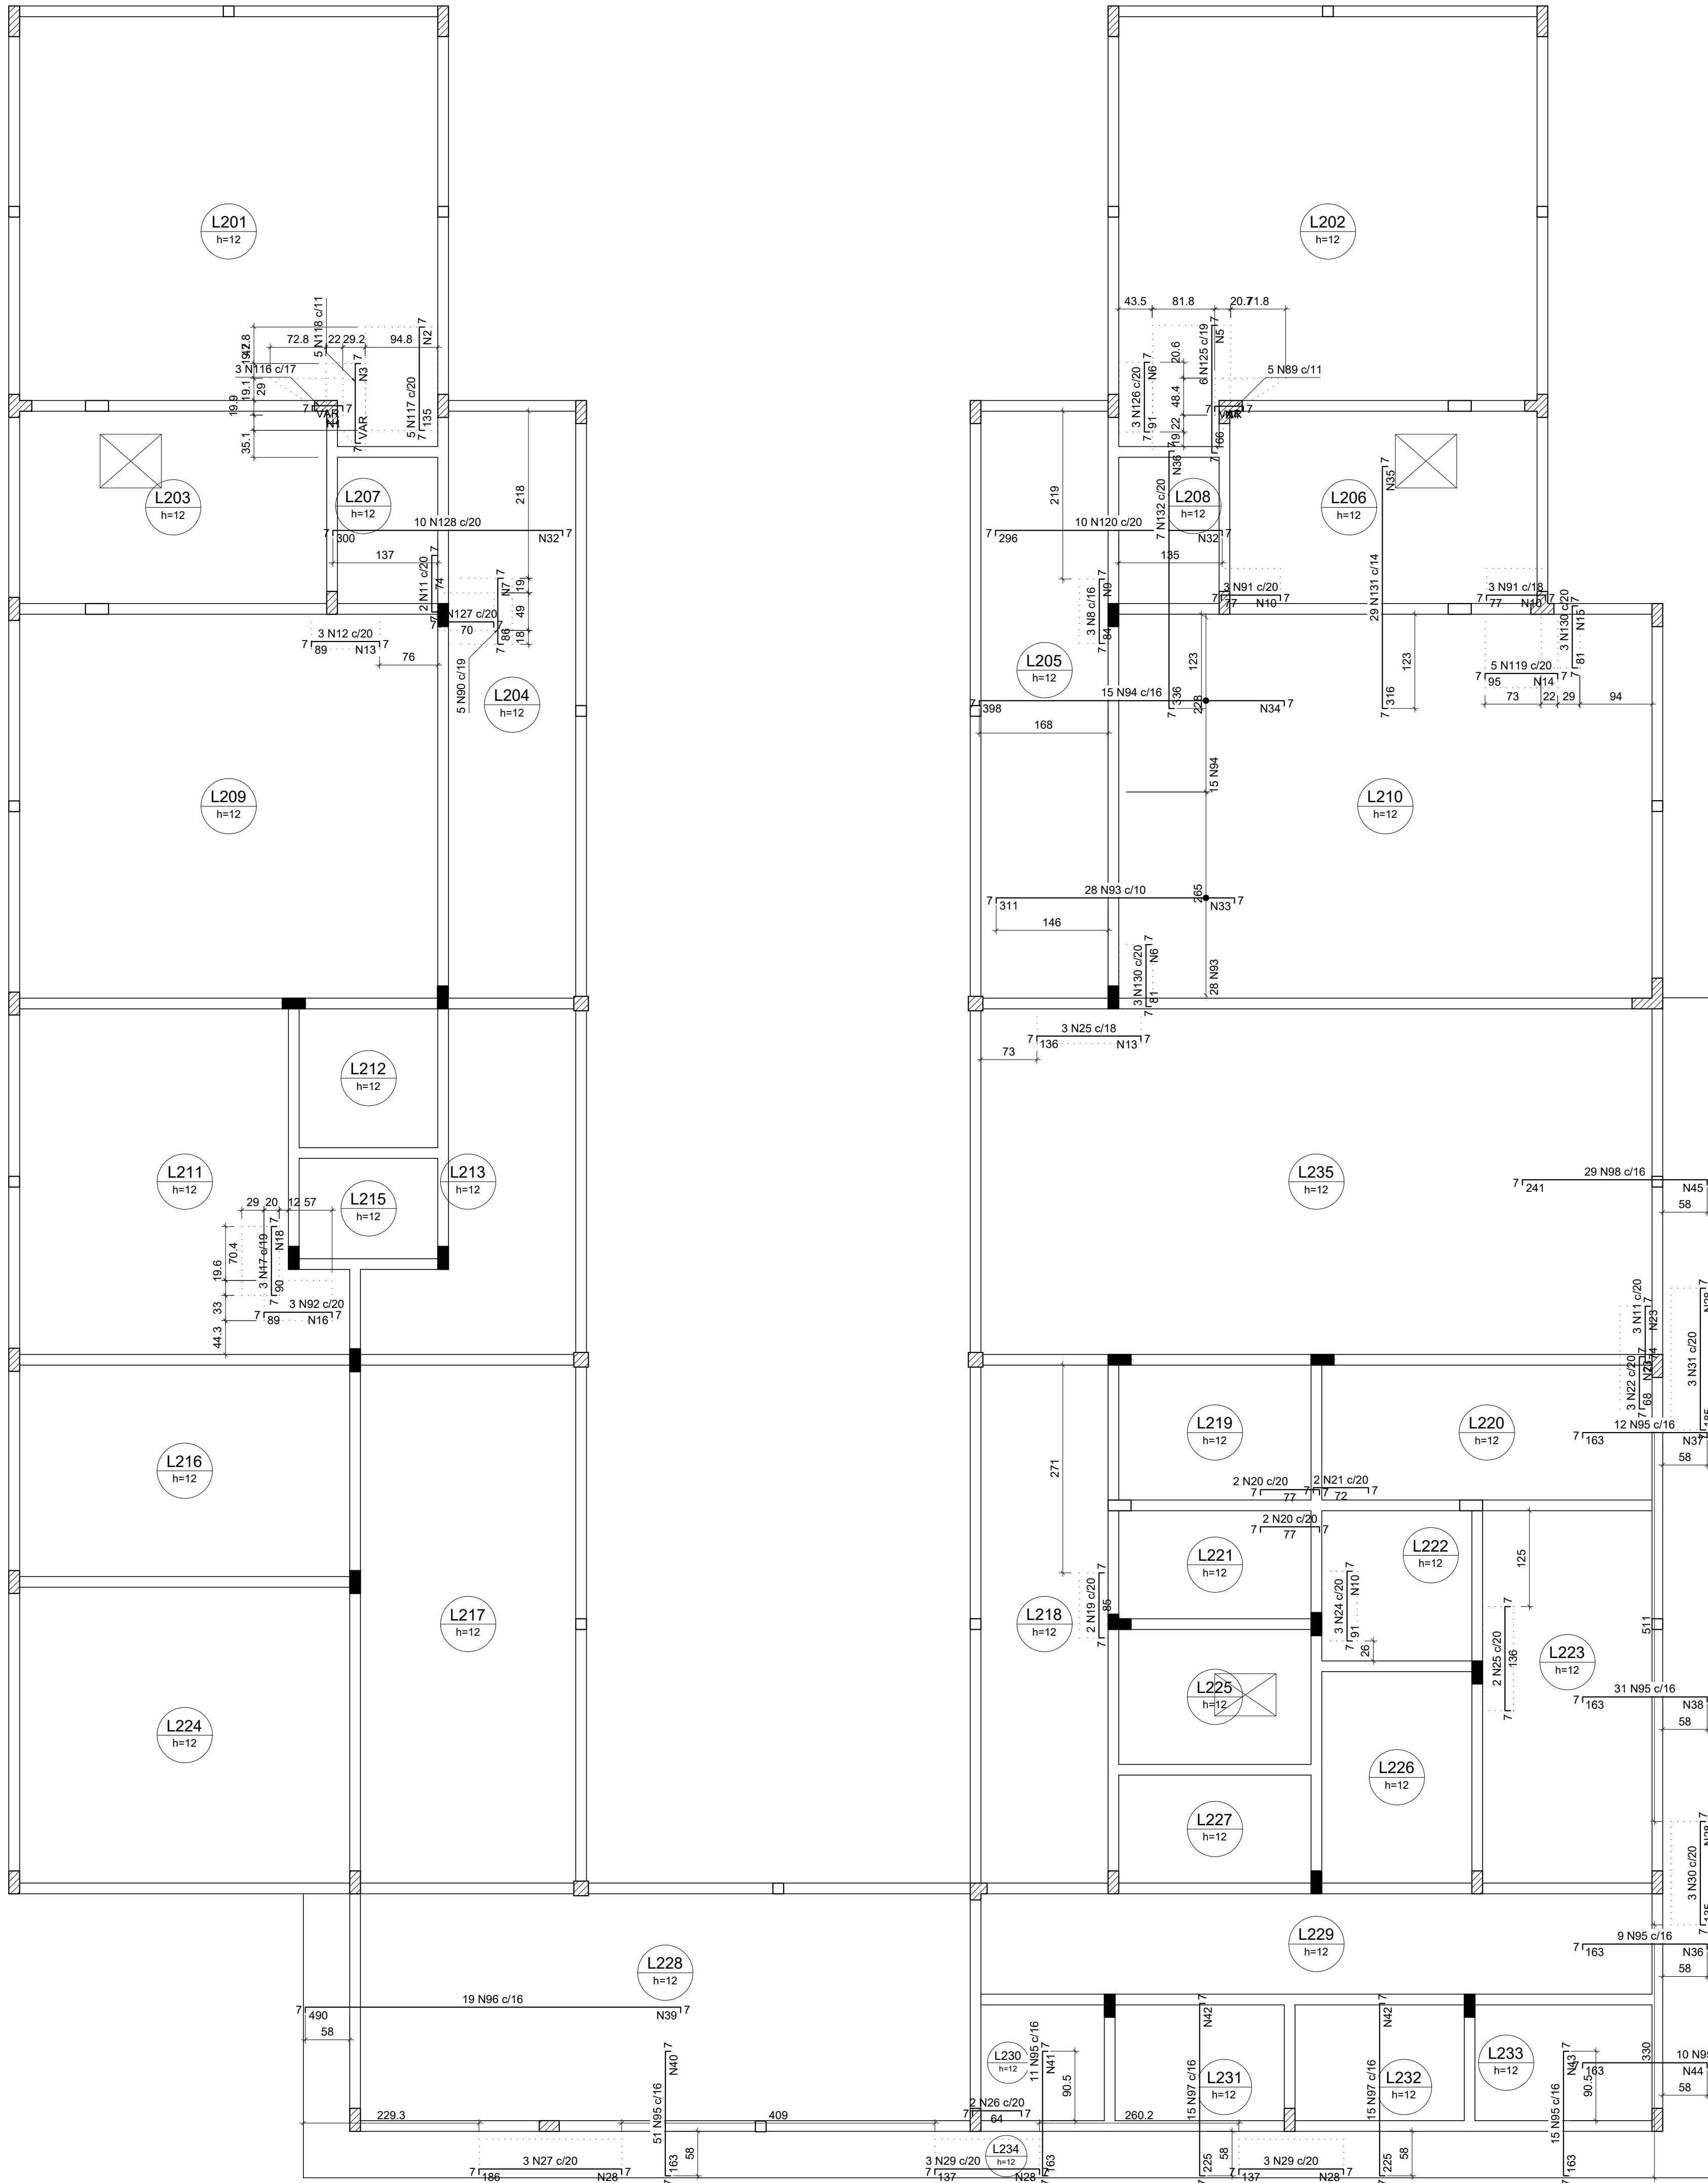


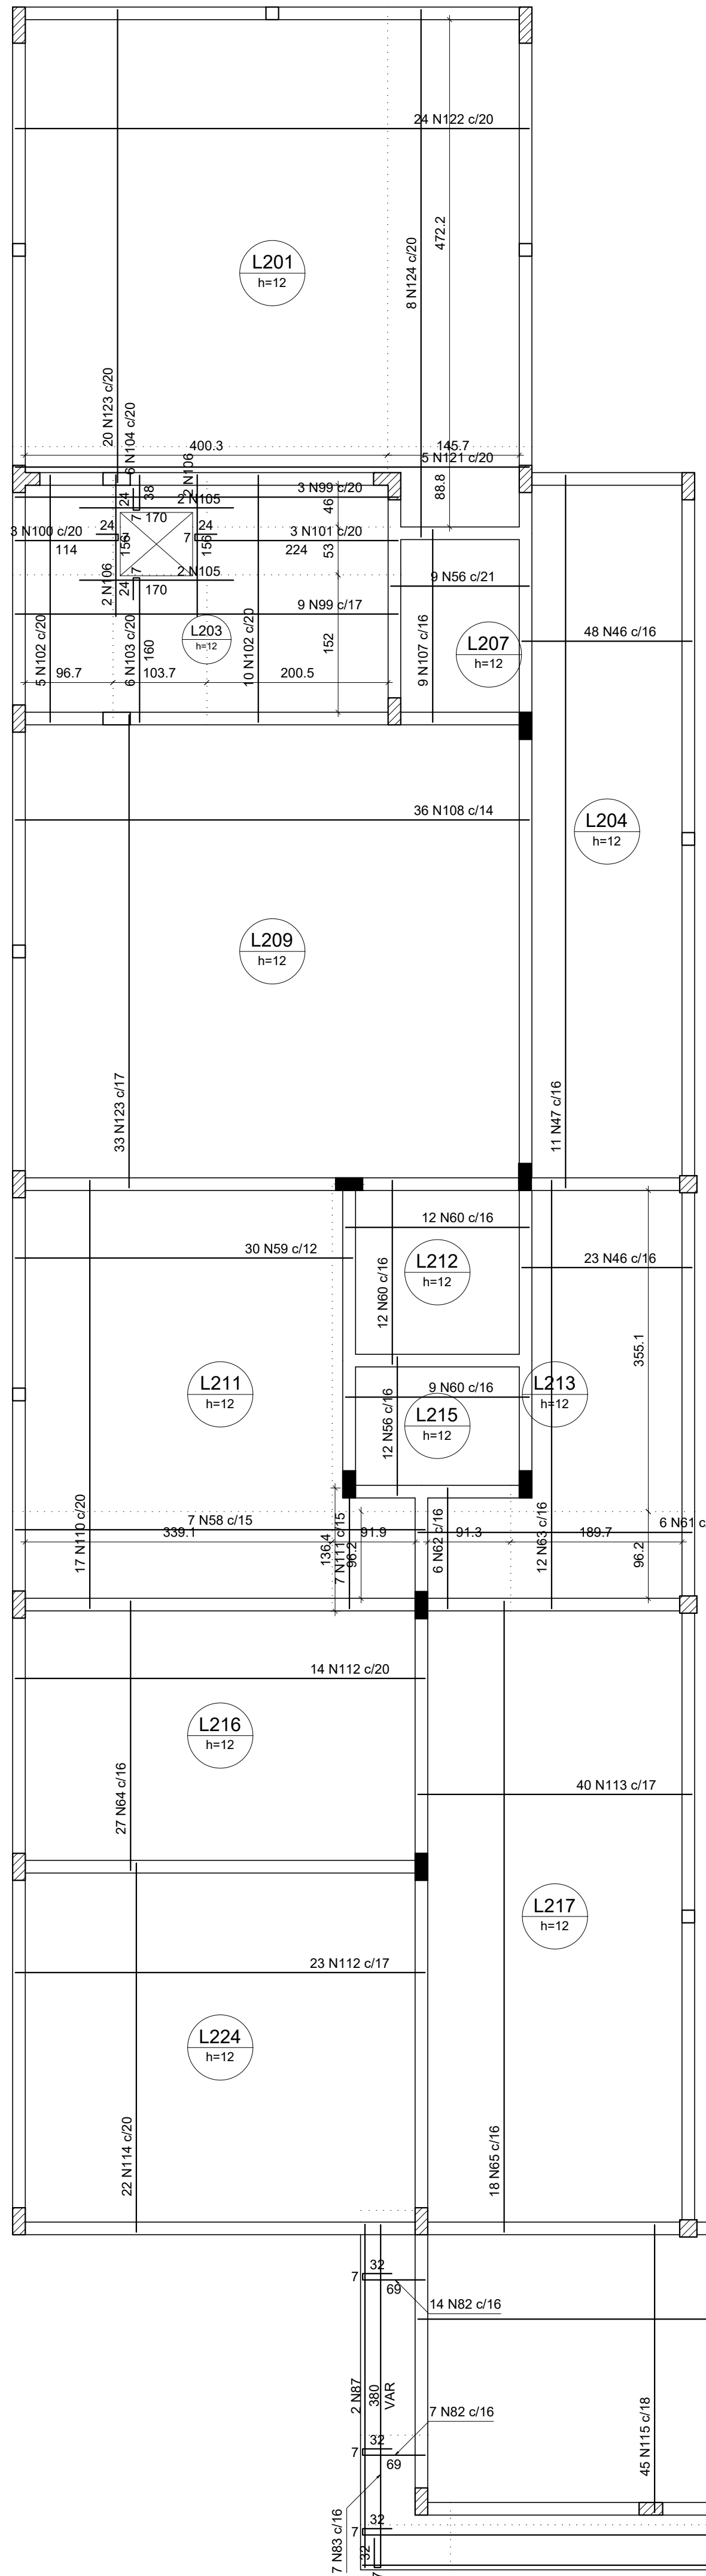

Armação negativa das lajes do pavimento COBERTURA
escala 1:50

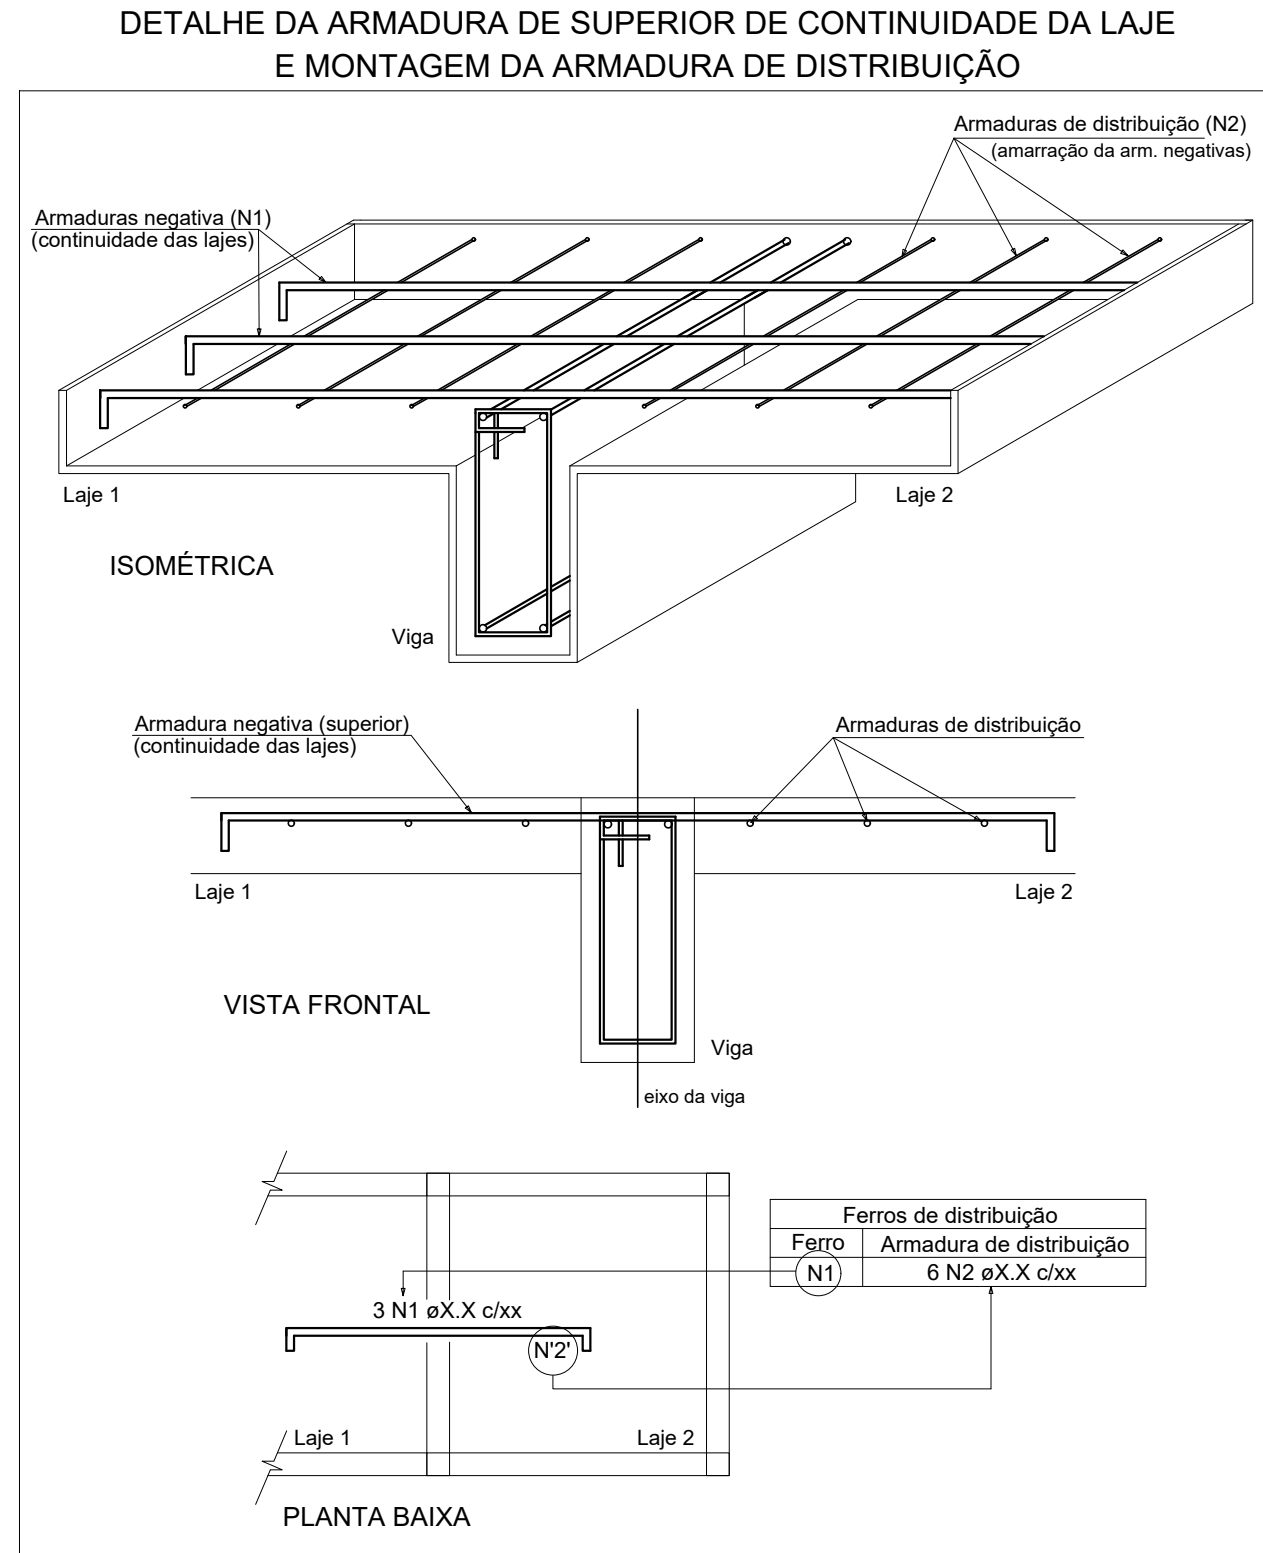

Armação positiva das lajes do pavimento COBERTURA
escala 1:50

Relação do aço									
ACO	N	DIAM	Q	UNIT	C.TOTAL		VAR	CABO	N
					Positivos				
